


Jun 23, 2020 10:00:55am User: rickie.leach
V:\PROJECTS\0650 THURSTON COUNTY\065006 2018 - 2020 THURSTON CO. OH-CALL ENG SERVICES\PHASE 03 - US 12 AND SARGENT RD ROUNDABOUT DESIGN\EXHIBITS\BASE MAP W KAUFMAN SITE PLANNING

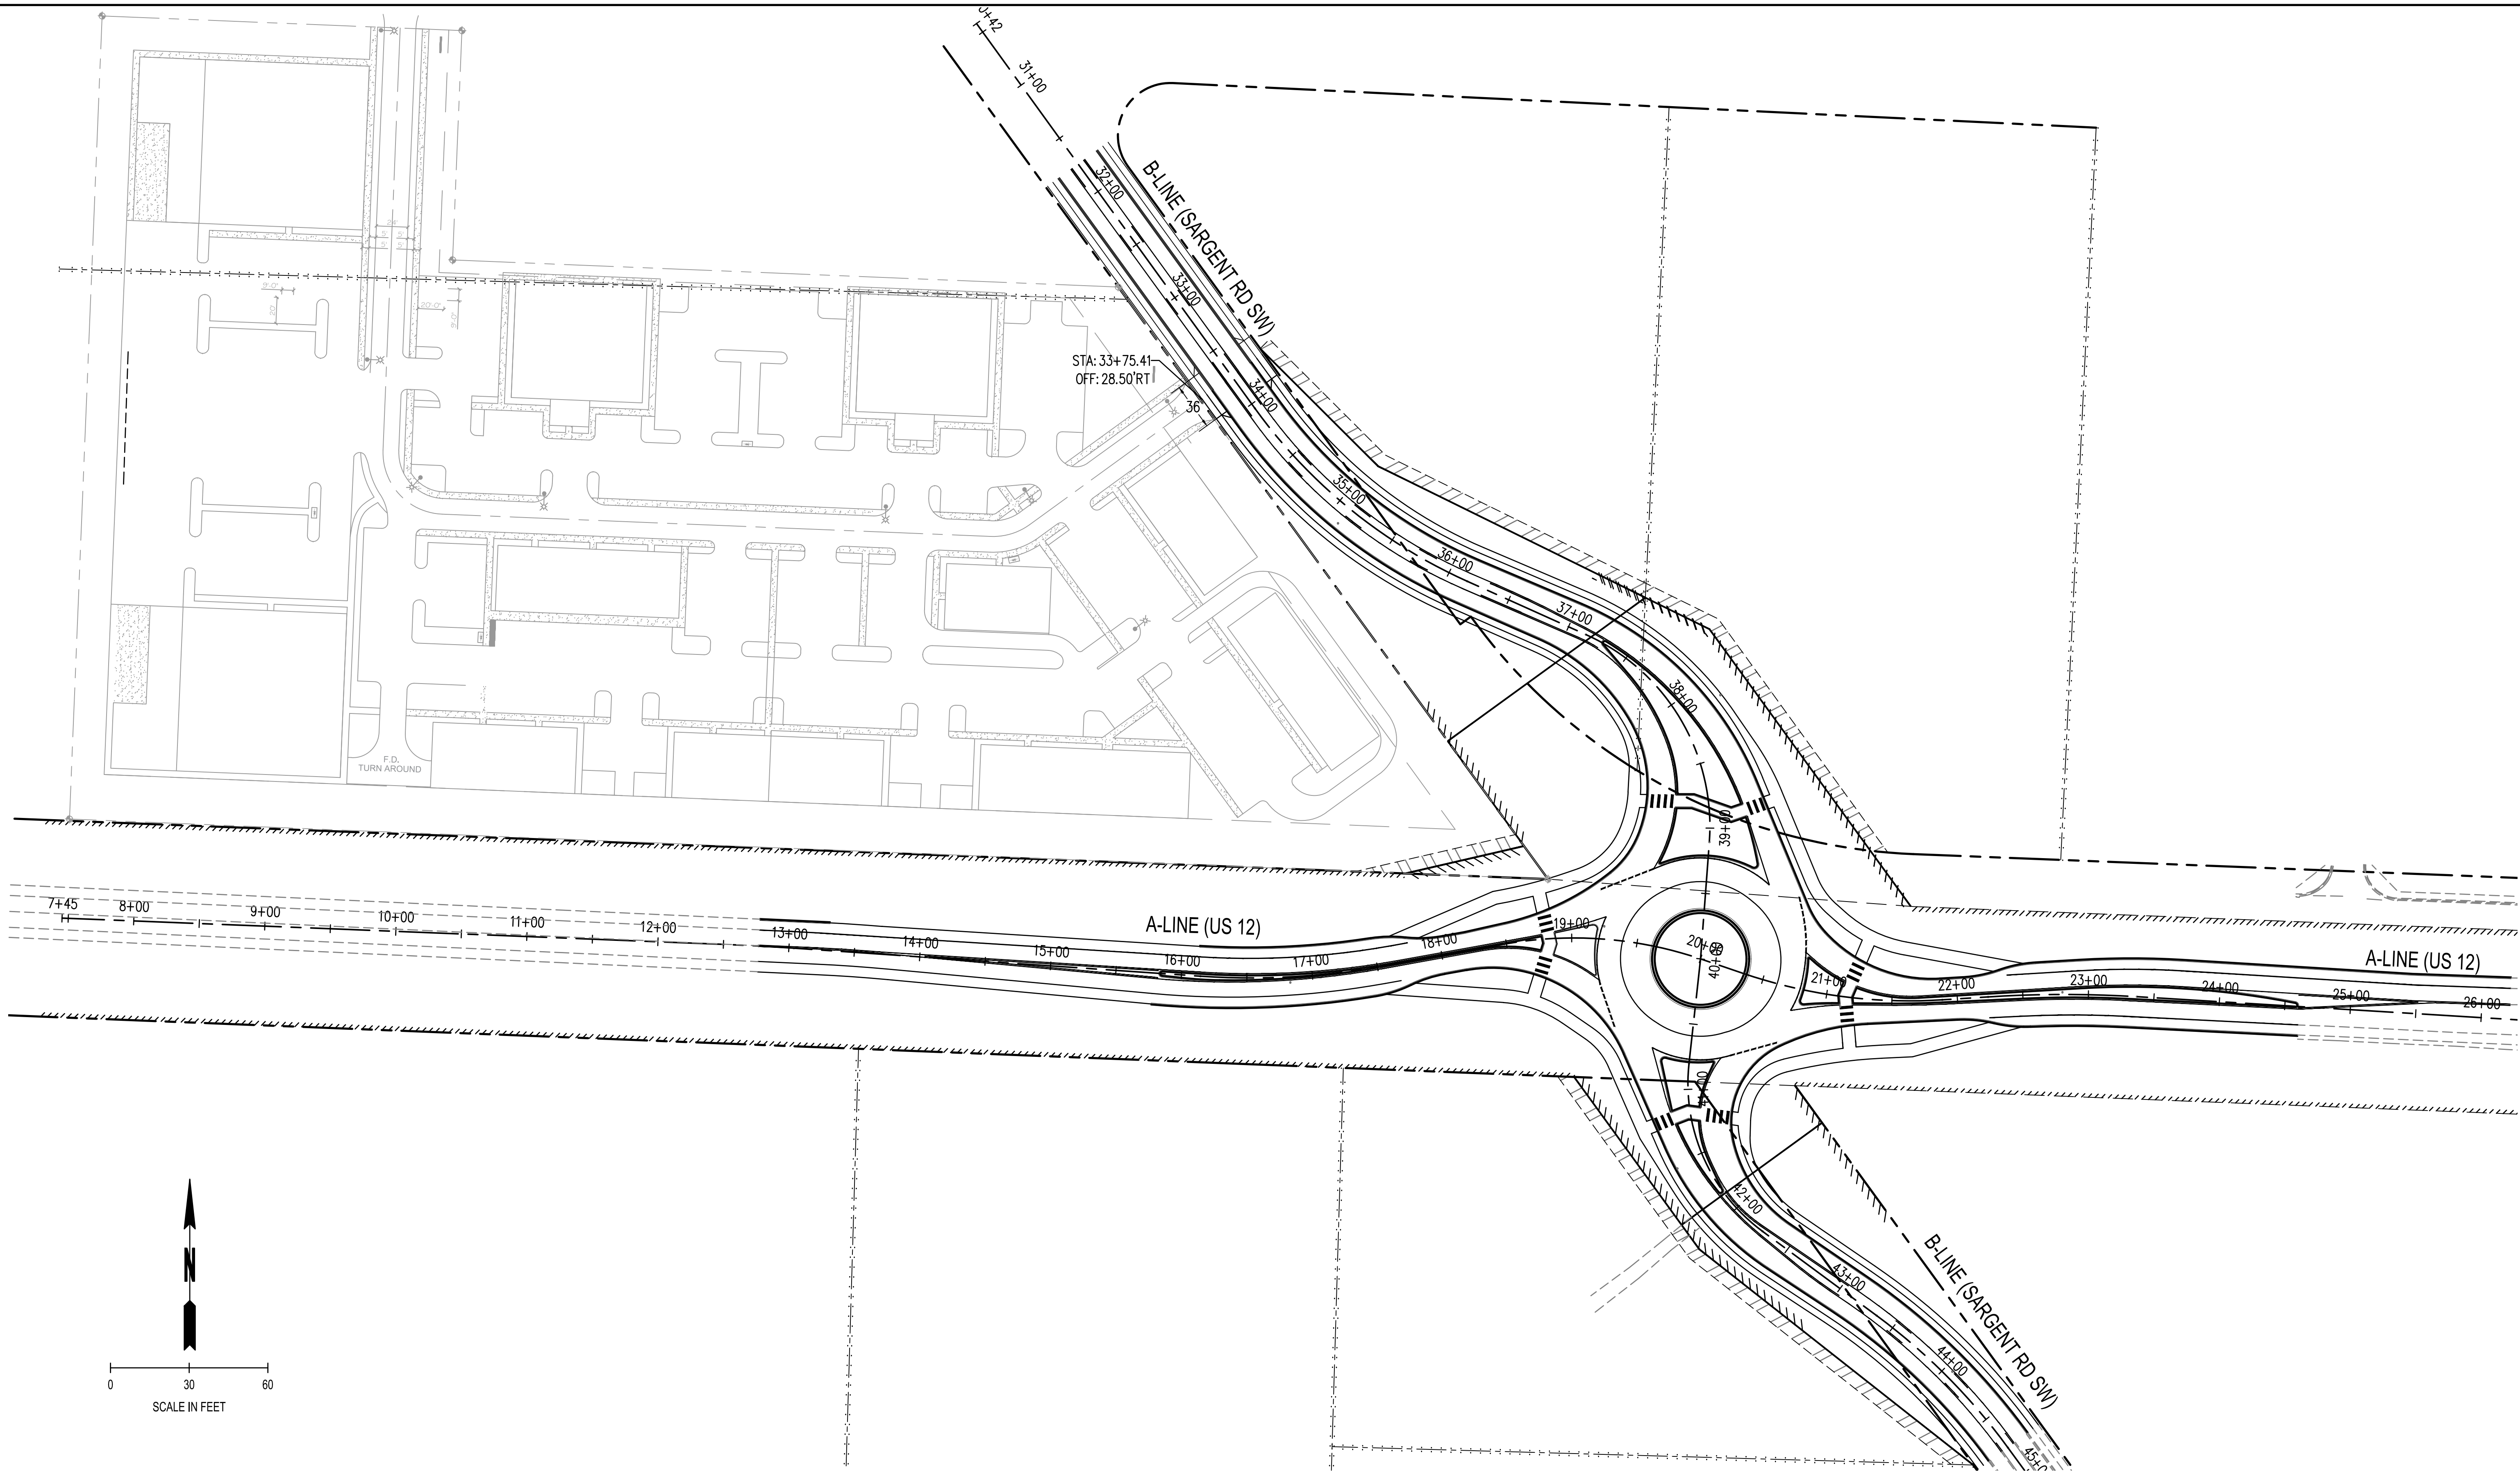

SCJ ALLIANCE
CONSULTING SERVICES
8730 TALLON LANE NE, SUITE 200, LACEY, WASHINGTON 98516
P: 360-352-1465 F: 360-352-1509
SCJALLIANCE.COM

HORIZONTAL SCALE:
AS SHOWN
DATE:
JUNE 2020
JOB No.:
0650.18
DRAWING FILE No.:
Base map w Kaufman site plan.dwg

US 12 AND SARGENT ROAD SW - SITE PLAN

EXHIBIT No:
SP-1
SHEET No:
1 of 1