


STAMP

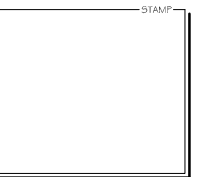

PROJECT TITLE

**820 AIRPORT COURT**  
TUMWATER, WASHINGTON

DRAWING INFORMATION

PROJECT NUMBER:  
DATE: 5/1/2009  
REVISION DATE:  
DRAWN BY: LSH  
PROJECT MANAGER: TW


COPYRIGHT

THESE DRAWINGS ARE PROPERTY OF KAUFMAN BROTHERS CONSTRUCTION, INC OR KAUFMAN DEVELOPMENT, LLC. COPY OR REPRODUCTION OF THESE DOCUMENTS OR THE CONTENT IS PROTECTED BY COPYRIGHT LAW. COPIES SHALL NOT BE MADE WITHOUT WRITTEN CONSENT.

820 AIRPORT COURT


**A2.0**

EXTERIOR ELEVATIONS

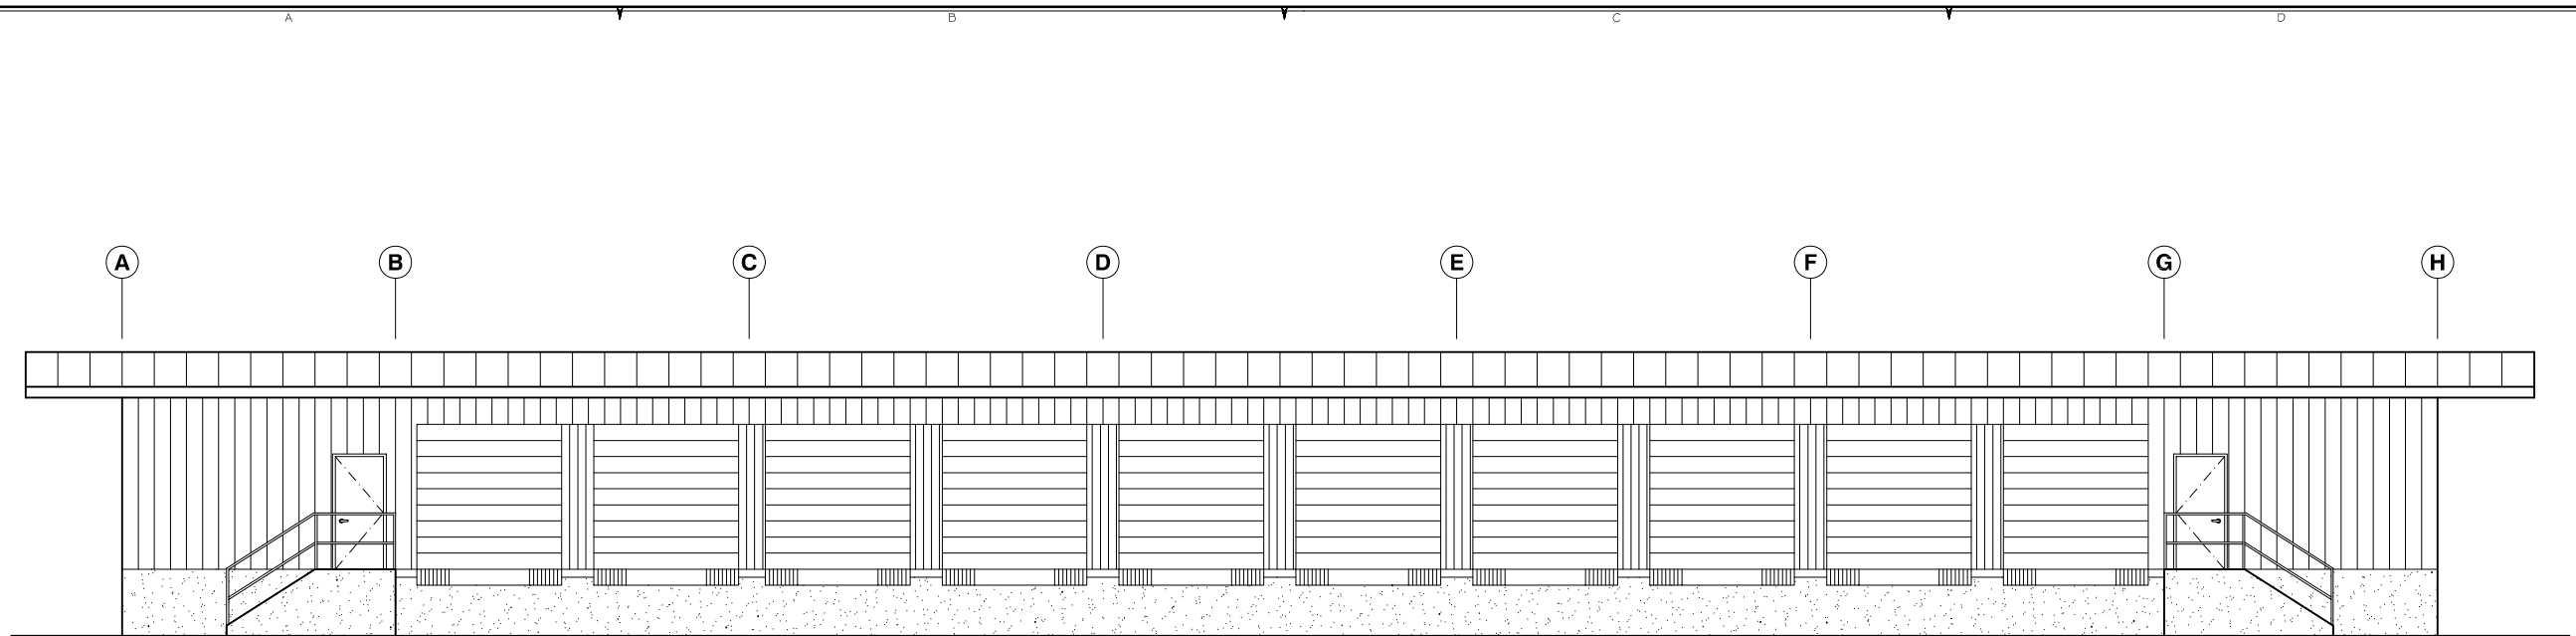


**WEST ELEVATION**

SCALE: 3/16"=1'-0"

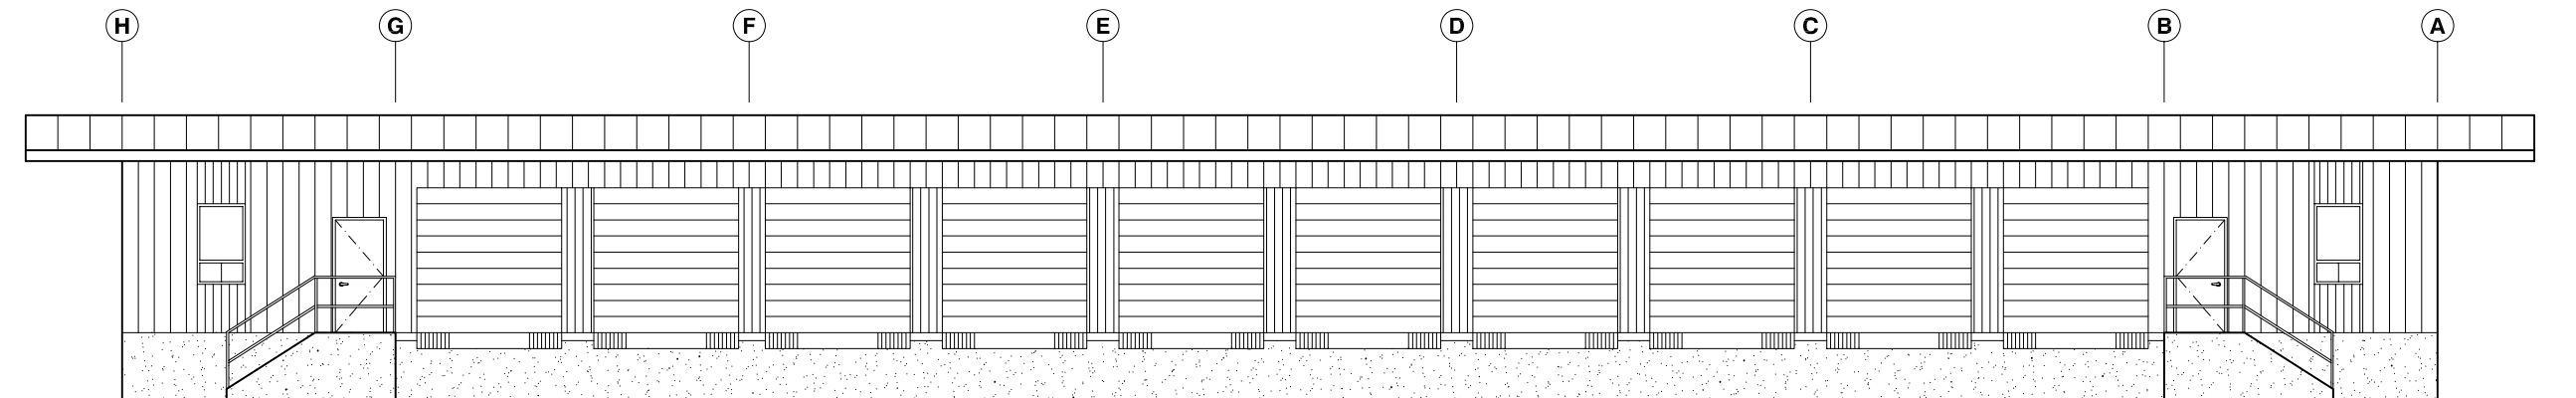

**EAST ELEVATION**

SCALE: 3/16"=1'-0"

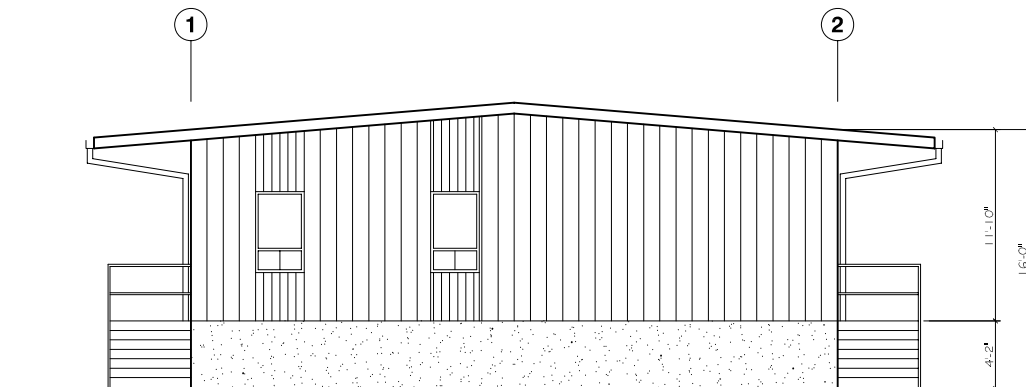

**SOUTH ELEVATION**

SCALE: 3/16"=1'-0" (OPPOSITE HAND AT NORTH ELEV)