


THE HICKORY
 THE HICKORY 7770 BRITTON PARKWAY, LACEY, WA

DRAWING INFORMATION
 PROJECT NUMBER:
 DATE: 10.29.20
 DRAWN BY: LSH
 PROJECT MANAGER: MD

COPYRIGHT
 THESE DRAWINGS ARE
 PROPERTY OF KAUFMAN
 CONSTRUCTION &
 DEVELOPMENT, INC. COPY OR
 REPRODUCTION OF THESE
 DOCUMENTS OR THE CONTENT
 IS PROTECTED BY COPYRIGHT
 LAW. COPIES SHALL NOT BE
 MADE WITHOUT WRITTEN
 CONSENT.

A1.1

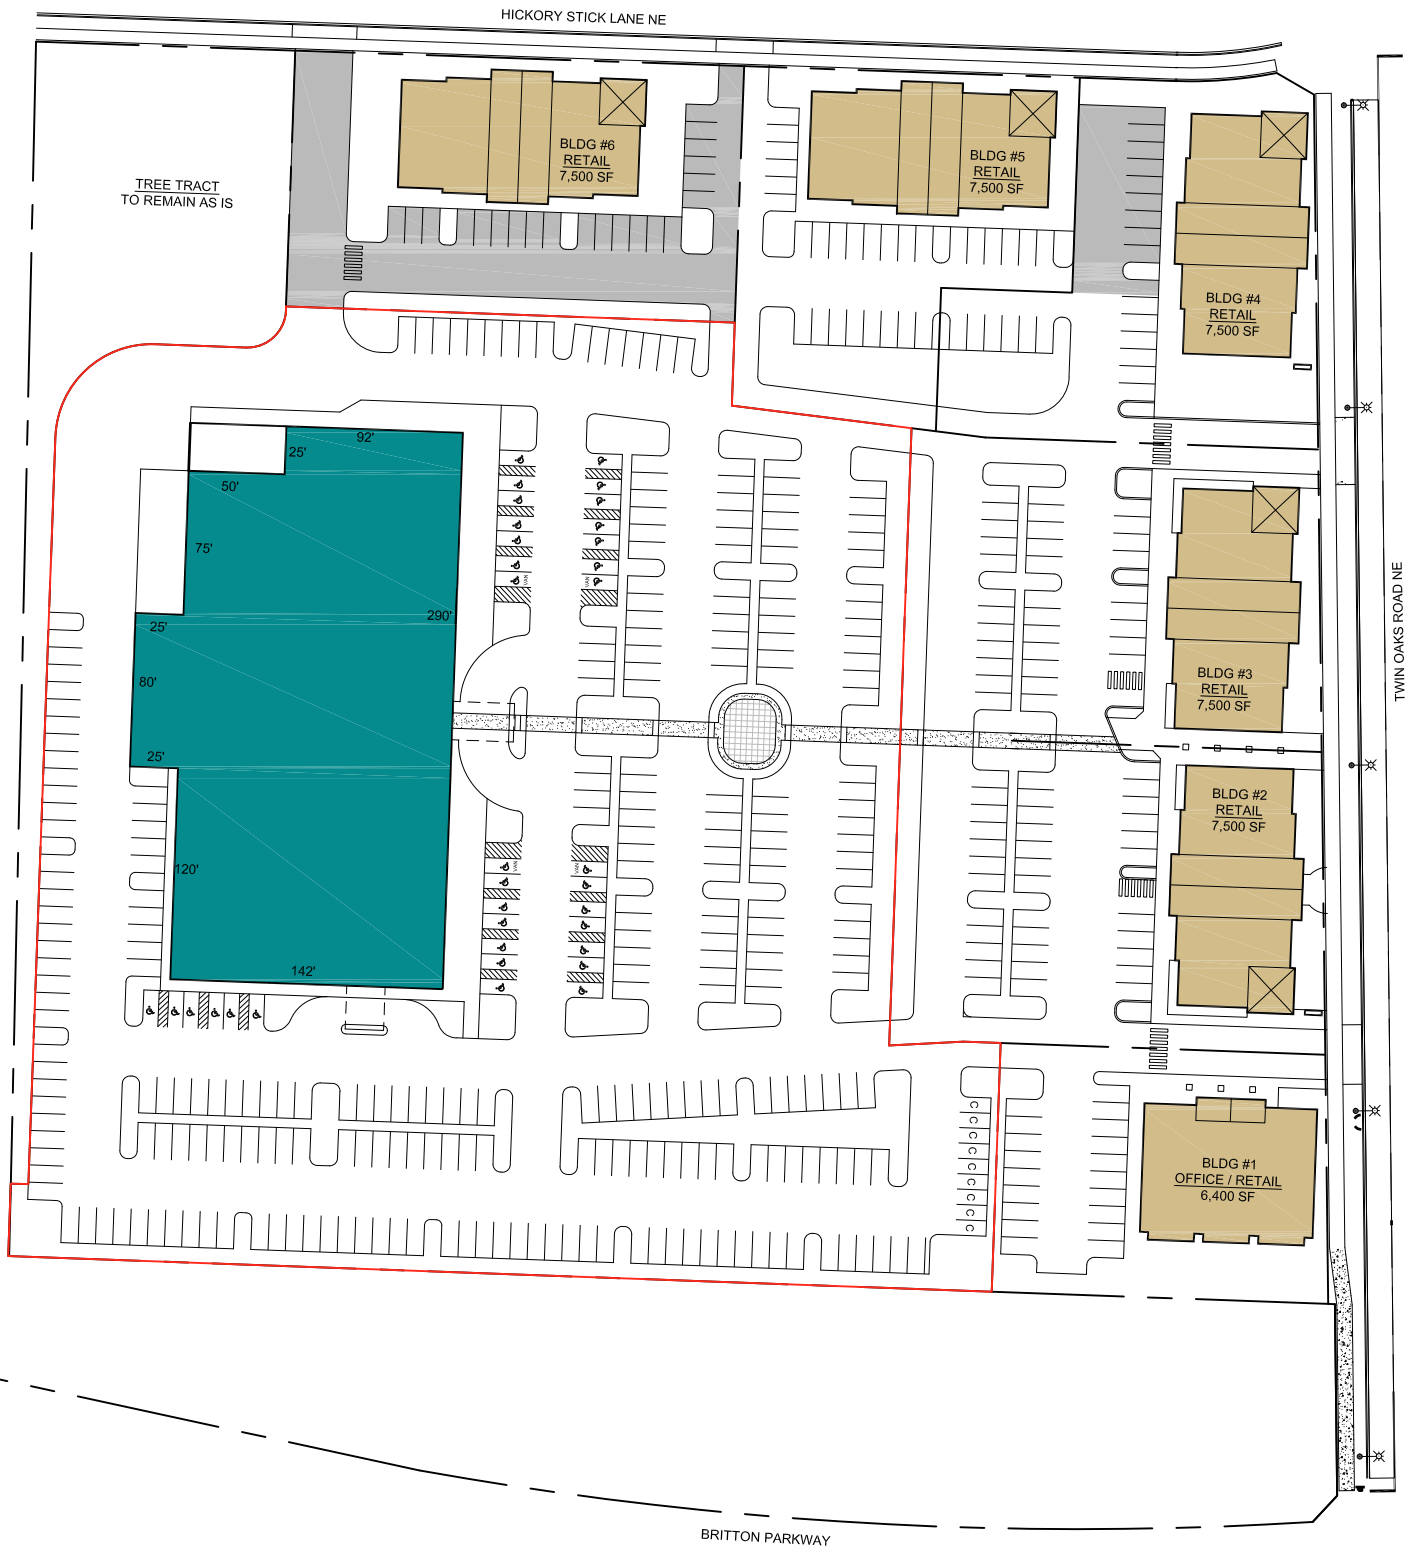

BUILDING #7
 41,930 SF FIRST FLOOR
 38,070 SF SECOND FLOOR
 80,000 SF TOTAL
 322 PARKING STALLS
 (4 PER 1,000 SF)
 LOT SIZE: 222,771 SF

PRELIMINARY SITE PLAN
 SCALE: 1" = 100'-0"
