


# 820 Airport Court SE FLOOR PLAN

Truck Terminal

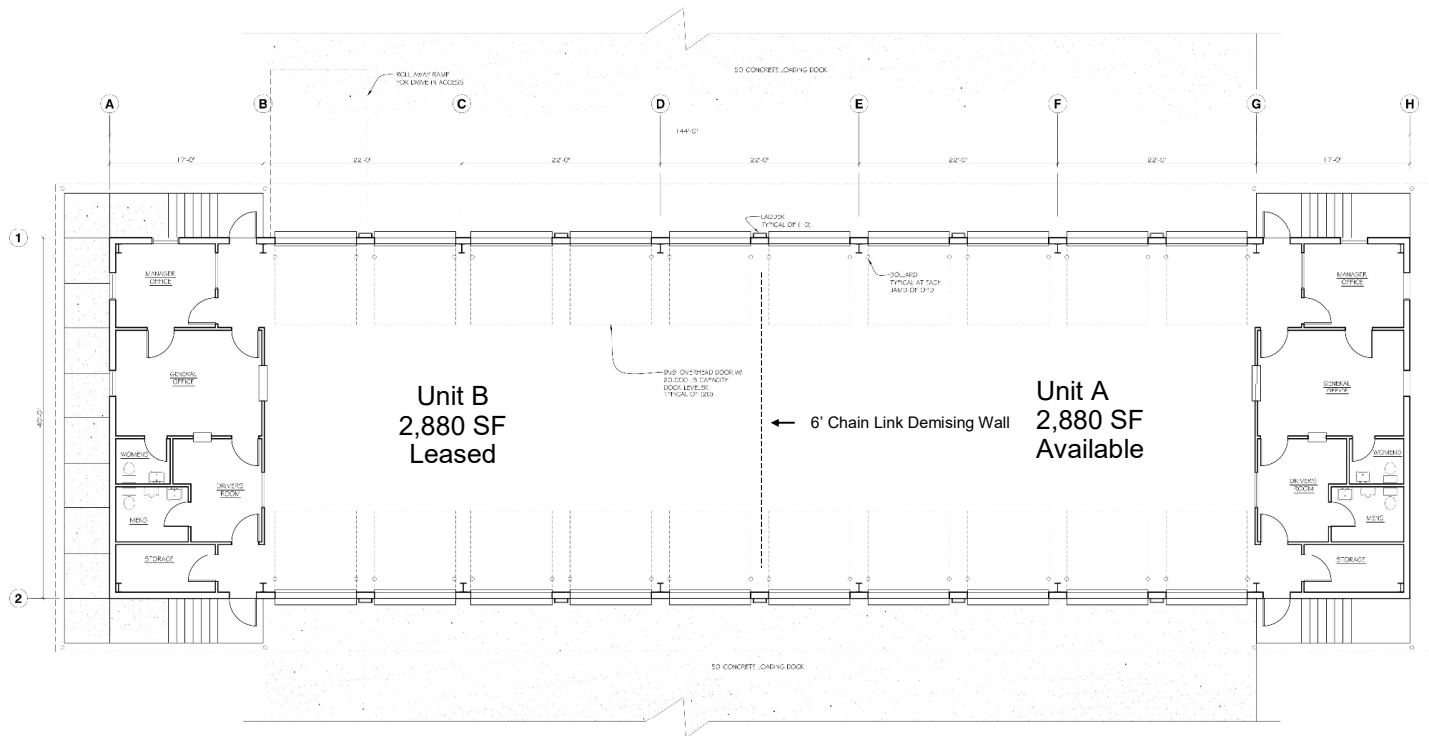

**FLOOR PLAN**

SCALE: 3/16"=1'-0"

FOR ADDITIONAL INFORMATION PLEASE CONTACT:  
 The Property Management Team: [propertymanagement@kaufmancd.com](mailto:propertymanagement@kaufmancd.com)  
 Phone: (360) 491-5230  
 7908 Sweet Iron Ct. SE, Tumwater WA 98501  
[www.kaufmancd.com](http://www.kaufmancd.com)

